



SEE PROJECT PLANS FOR
PAVEMENT AND BASE COURSE
TYPE AND THICKNESSES

FINISHED BITUMINOUS PAVEMENT 1/4"
TO 1/2" ABOVE EDGE OF GUTTER

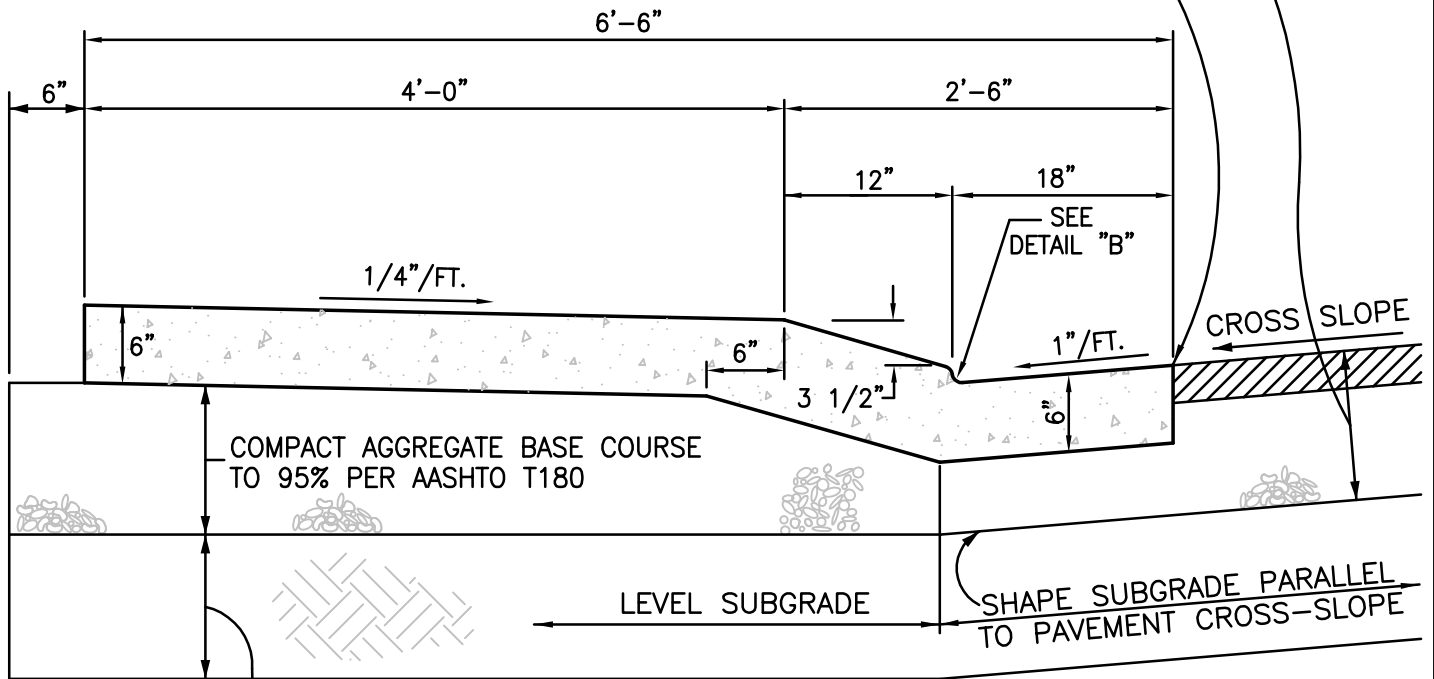

12" MIN. SUBGRADE RECONDITIONING -
SEE PROJECT PLANS FOR COMPACTION
REQUIREMENTS (AASHTO T99 OR T180) -
SEE CDOT SPECS. SECTION 203.07 FOR
MINIMUM % RELATIVE COMPACTION

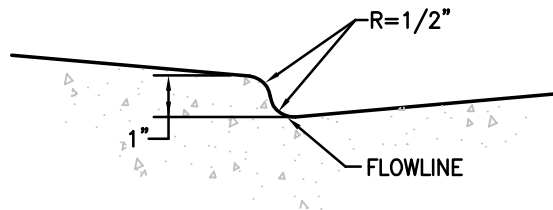

DETAIL "B"

DRIVE OVER CURB, GUTTER AND SIDEWALK (RESIDENTIAL STREETS ONLY)

DEPARTMENT OF PUBLIC WORKS AND UTILITIES
ENGINEERING AND TECHNICAL SERVICES DIVISIONS
CITY OF GRAND JUNCTION, COLORADO

STANDARD CONCRETE
DETAIL

APPROVED: DN
DATE: FEB. 2006
DRAWN: GM

PAGE
C-03