

CITY OF GRAND JUNCTION, COLORADO

ORDINANCE NO. ____

**AN ORDINANCE ANNEXING TERRITORY TO THE
CITY OF GRAND JUNCTION, COLORADO
DIXON ANNEXATION**

LOCATED AT 2019 SOUTH BROADWAY, GRAND JUNCTION, COLORADO

APPROXIMATELY 2.89 ACRES

WHEREAS, on the 19th day of March 2025, the City Council of the City of Grand Junction considered a petition for the annexation of the following described territory to the City of Grand Junction; and

WHEREAS, a hearing on the petition was duly held after proper notice on the 16th day of April; and

WHEREAS, the City Council determined that said territory was eligible for annexation and that no election was necessary to determine whether such territory should be annexed;

NOW, THEREFORE, BE IT ORDAINED BY THE CITY COUNCIL OF THE CITY OF GRAND JUNCTION, COLORADO:

That the property situated in Mesa County, Colorado, and described to wit:

**DIXON ANNEXATION
Perimeter Boundary Legal Description
EXHIBIT A**

Dixon Annexation Legal Description

A parcel of land located in the northwest quarter of the southwest quarter (NW1/4SW1/4) of Section 22, Township 11 South, Range 101 West, 6th Principal Meridian, County of Mesa, State of Colorado, being more particularly described as follows:

Commencing at the center west sixteenth (CW1/16) corner of said Section 22, whence the west quarter (W1/4) corner of said Section 22 bears N89°29'39"W, a distance of 1,306.69 feet for a Basis of Bearings; thence from said Point of Commencement N89°29'39"W, a distance of 208.72 feet along the north line of said NW1/4SW1/4 of Section 22 to the northwest corner of a parcel of land described in Reception Number 1727540 being a point on the south line of Monument Presbyterian Church Annexation No. 2 (Ordinance 3560) being the Point of Beginning;

thence S00°47'39"W, a distance of 30.00 feet to a point the boundary line agreement as recorded at Reception Number 3105920; thence the following two (2) courses along said agreement; 1) N89°29'39"W, a distance of 43.19 feet; 2) S31°48'22"E, a distance of 80.17 feet to a point on the west line of said Reception Number 1727540; thence S00°47'32"W, a distance of 90.34 feet along said west line to a point on said agreement as recorded at Reception Number 3105920; thence the following four (4) courses along said agreement; 1) S88°00'55"E, a distance of 46.20 feet; 2) N77°34'41"E, a distance of 13.96 feet; 3) S43°00'13"E, a distance of 16.54 feet; 4) S47°43'49"E, a distance of 15.86 feet to a point on the south line of said Reception Number 1727540; thence S89°29'39"E, a distance 100.60 feet along said south line to a point on the boundary of Reinking Annexation No. 2 (Ordinance 3254); thence S00°47'32"W, a distance of 85.26 feet along said boundary of Reinking Annexation No. 2 to the northeast corner of Tiara West Estates Subdivision as recorded at Reception Number 1958675; thence N89°27'15"W, a distance of 629.86 feet along the north line of said subdivision and the boundaries of said Reinking Annexation No. 2 and Reinking Annexation No. 3 (Ordinance 3255) to the northwest corner of said subdivision; thence N01°05'23"E, a distance of 293.56 feet along the east boundary of a parcel of land as recorded at Reception Number 2121930 to a point on said north line of the NW1/4SW1/4 of Section 22; thence S89°29'39"E, a distance of 81.34 feet along said north line and the boundary of Monument Presbyterian Church Annexation No. 3 (Ordinance No. 3561) to the northwest corner of a parcel of land described in Reception Number 2762815; thence S00°47'32"W, 30.00 feet to a point on the boundary line agreement recorded at Reception Number 3106307; thence the following nine (9) courses along the perimeter of said agreement: 1) S89°29'39"E, 1.46 feet 2) S01°28'04"W, 45.13 feet 3) S02°57'16"W, 45.05 feet 4) S01°42'56"W, 66.10 feet 5) S88°33'18"E, 87.48 feet 6) S89°35'32"E, 23.79 feet 7) N00°32'14"E, 72.11 feet 8) N00°10'11"E, 65.84 feet 9) N00°20'45"W, 19.67 feet to the boundary of said Reception Number 2762815; thence N00°47'32"E, 30.00 feet to the northeast corner of said Reception Number 2762815; thence S89°29'39"E, a distance of 255.28 feet along said north line of the NW1/4SW1/4 of Section 22 also being the boundary of said Monument Presbyterian Church Annexation No. 2 and No. 3 to the Point of Beginning.

Said parcel of land containing **126,084** square feet or **2.89** acres, more or less.

INTRODUCED on first reading this 16th day of March 2025 and ordered published in pamphlet form.

ADOPTED on second reading this 16th day of April 2024 and ordered published in pamphlet form.

Public Hearing April 16, 2025

Abram Herman
President of the Council

ATTEST:

Selestina Sandoval
City Clerk


Public Hearing April 16, 2025

EXHIBIT A

Public Hearing April 16, 2025

DIXON ANNEXATION

Located in the Northwest Quarter of the Southwest Quarter (NW1/4SW1/4) Section 22,
Township 11 South, Range 101 West, 6th Principal Meridian, County of Mesa, State of Colorado

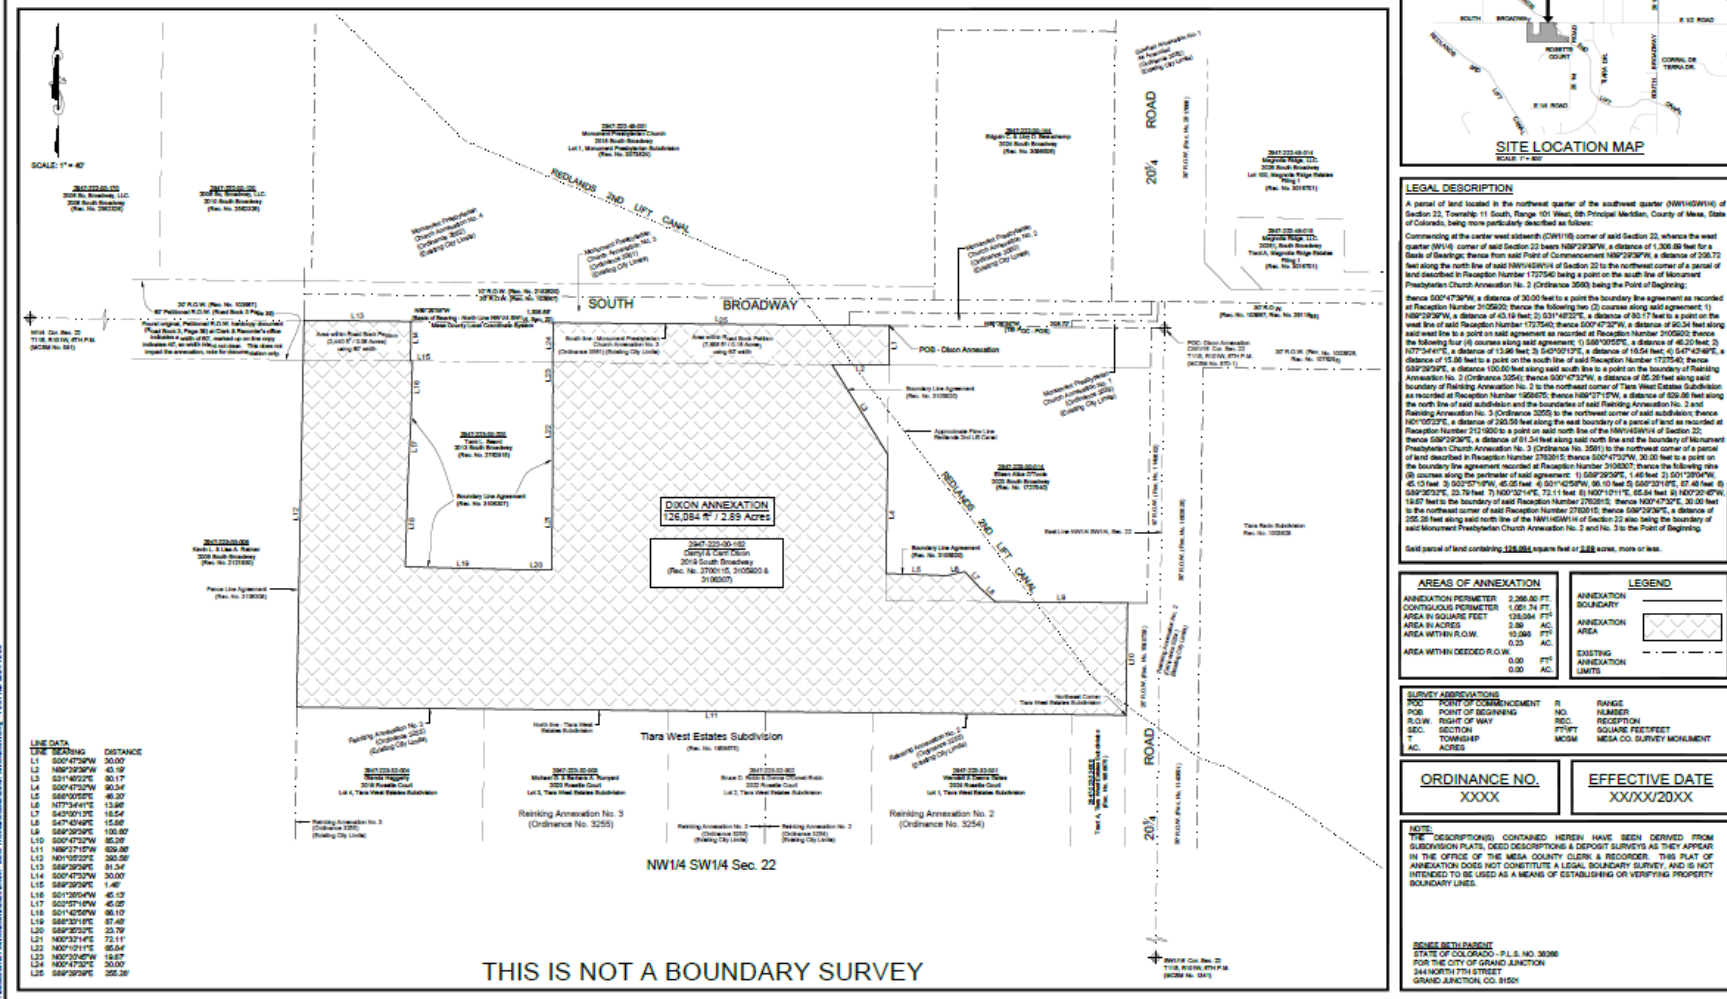

THIS IS NOT A BOUNDARY SURVEY

NOTICE: ACCORDING TO COLORADO LAW YOU MUST COMMENCE ANY LEGAL ACTION BASED UPON ANY DEFECT IN THIS SURVEY WITHIN THREE YEARS AFTER YOU FIRST DISCOVER SUCH DEFECT. IN NO EVENT MAY ANY ACTION BASED UPON ANY DEFECT IN THIS SURVEY BE COMMENCED MORE THAN TEN YEARS FROM THE DATE OF THE CERTIFICATION SHOWN HEREON.

DRAWN BY: NCW DATE: 12/2024
REVIEWED BY: RSP DATE: 12/2024
CHECKED BY: ABL DATE: 12/2024
APPROVED BY: RSP DATE: 12/2024

SCALE: 1" = 40'
UNITS: U.S. SURVEY FOOT

Grand Junction
COLORADO

Engineering & Transportation
Department
344 North 7th Street - Grand Junction, CO 81505
(970) 245-4700

DIXON ANNEXATION
Located in the Northwest Quarter of the Southwest Quarter (NW1/4SW1/4)
Section 22, Township 11 South, Range 101 West, 6th Principal Meridian,
County of Mesa, State of Colorado

1 OF 1